

THIS DRAWING NAME: V:\AIA\Vendor airport current parking sheet.dwg PLOTTED: Aug 01, 14 - 4:48pm



NO.	DATE	DESCRIPTION

DATE Aug 01, 2014  
 DRAWN BY S.H.  
 CHECKED BY C.M.  
 SCALE AS SHOWN  
 PROJ. NO. 2014.032  
 FILE NAME


2014  
 PARKING LAYOUT  
 August 01, 2014

KENAI MUNICIPAL AIRPORT


WINCE • CORRELL • BRYSON  
 CONSULTING ENGINEERS  
 P.O. BOX 34  
 KENAI, ALASKA



2014  
 PARKING LAYOUT  
 1 OF 1

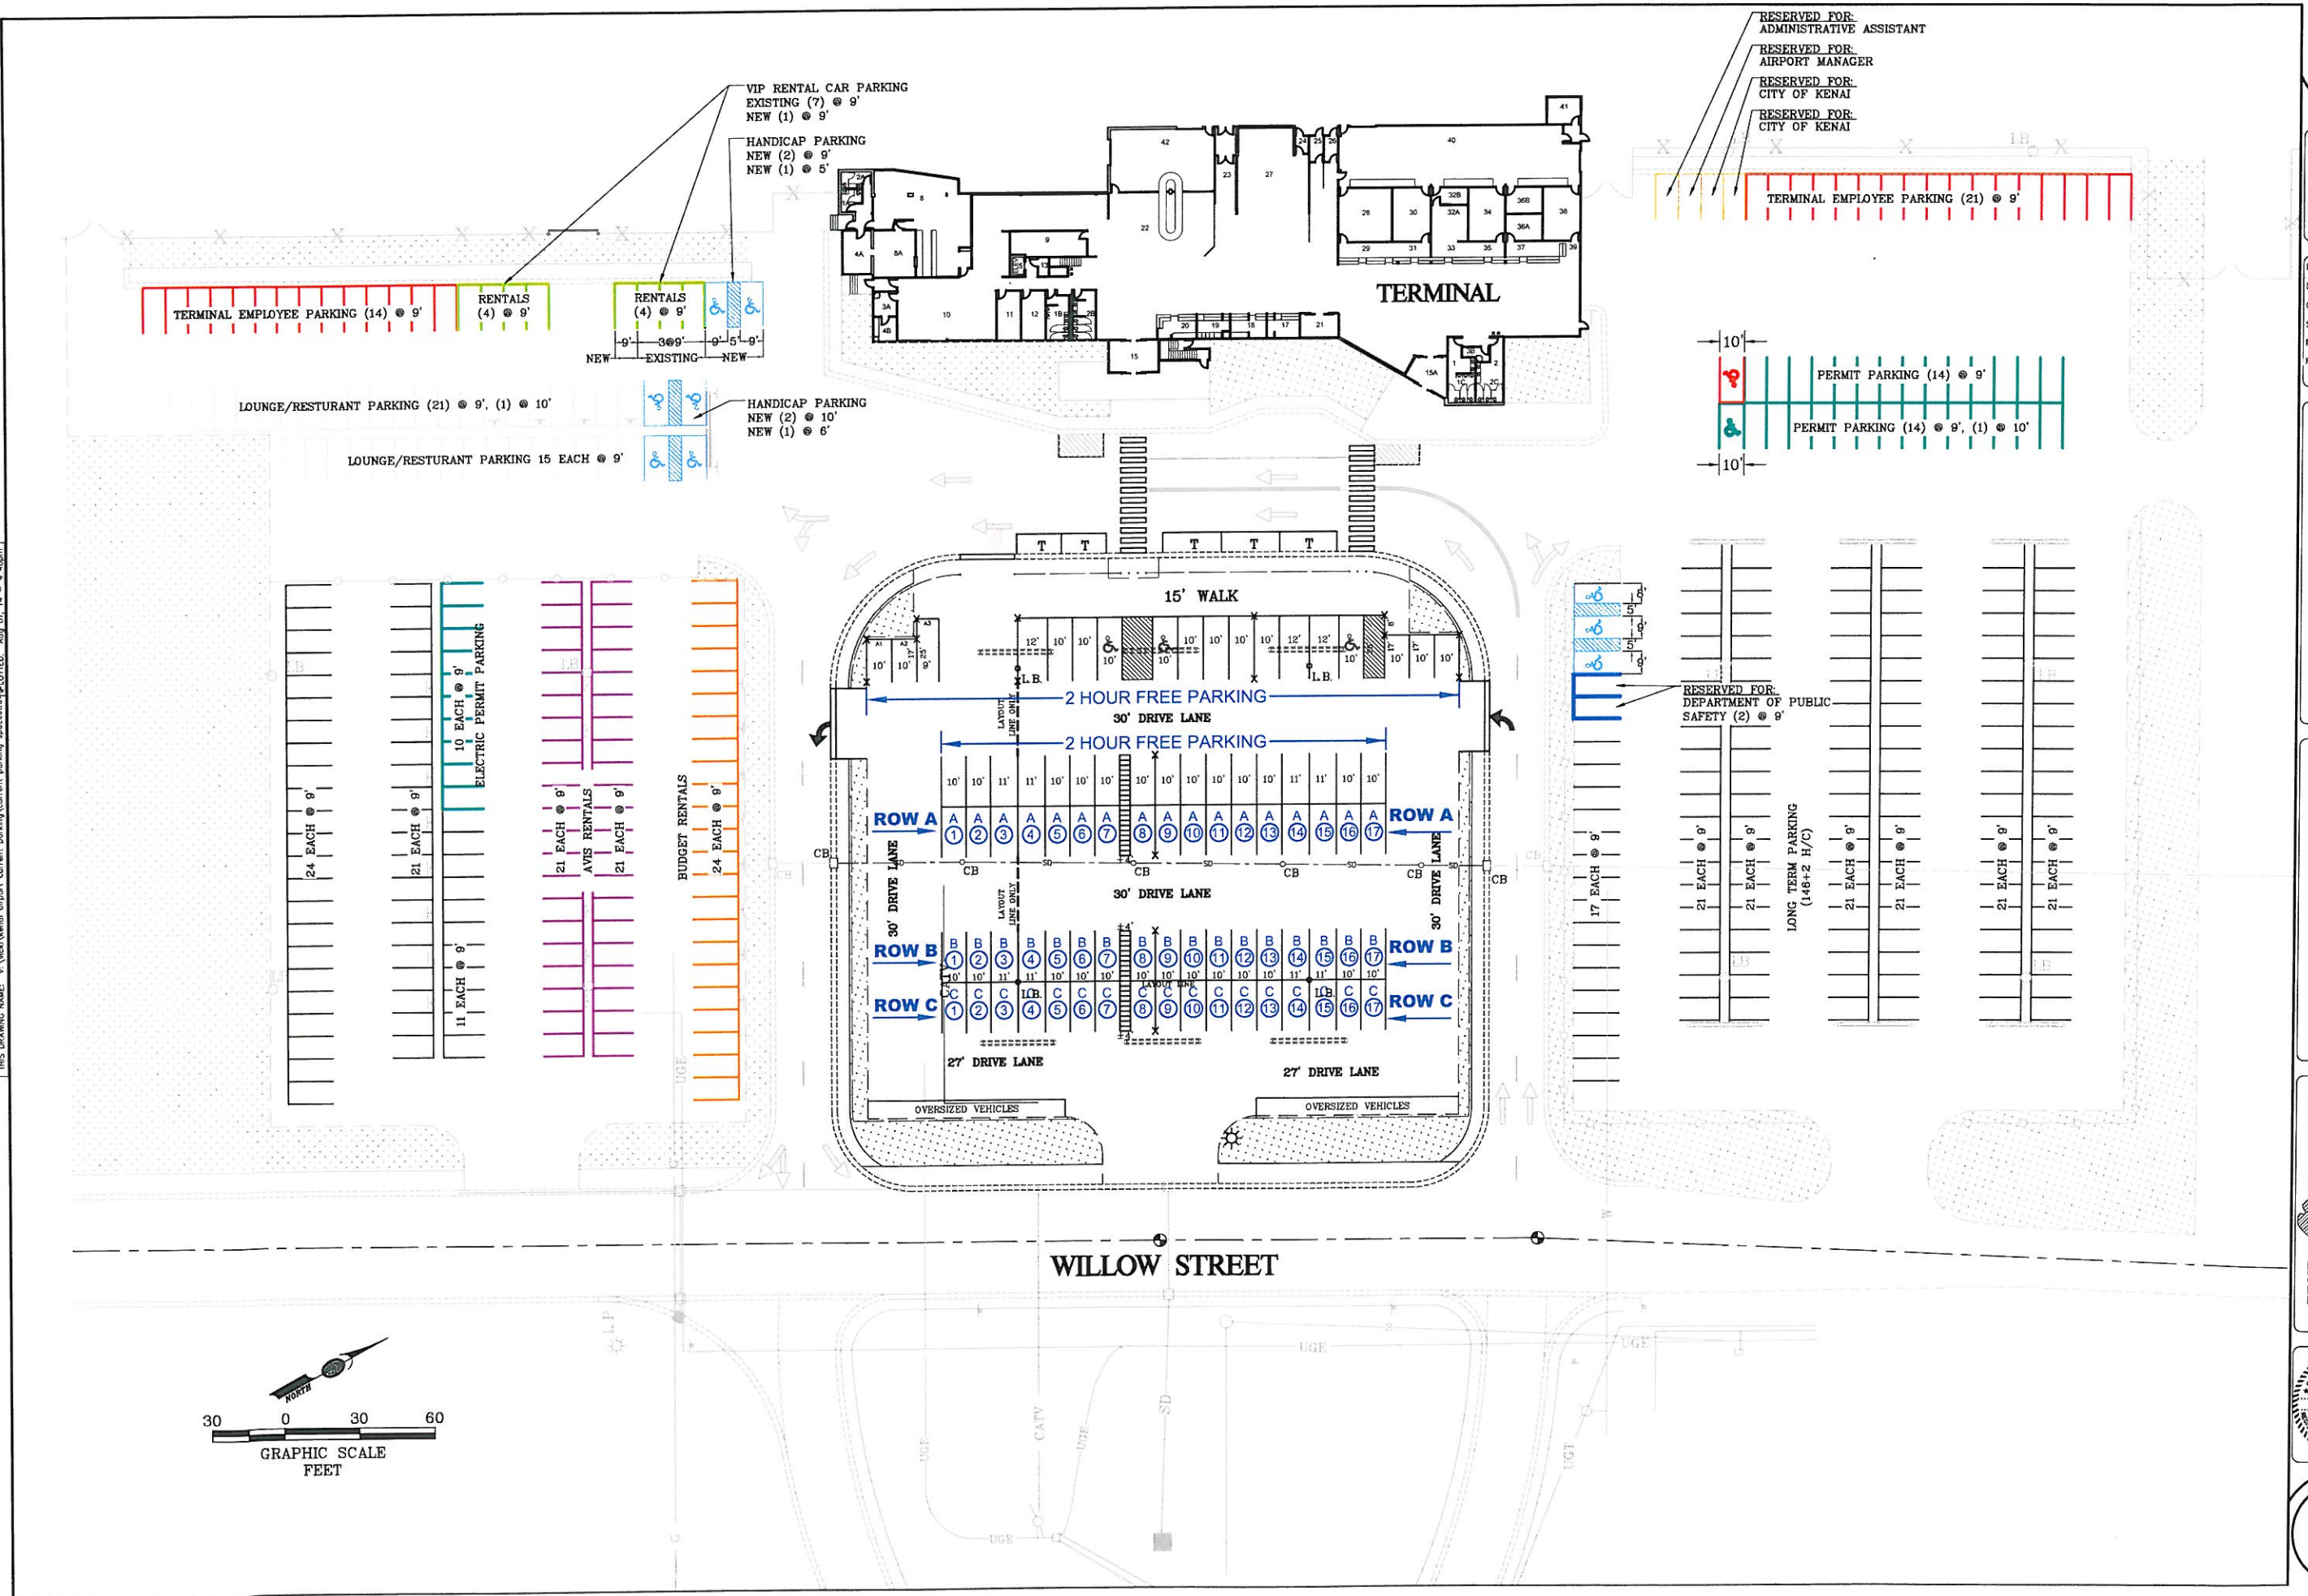

RESERVED FOR:  
 ADMINISTRATIVE ASSISTANT  
 RESERVED FOR:  
 AIRPORT MANAGER  
 RESERVED FOR:  
 CITY OF KENAI  
 RESERVED FOR:  
 CITY OF KENAI

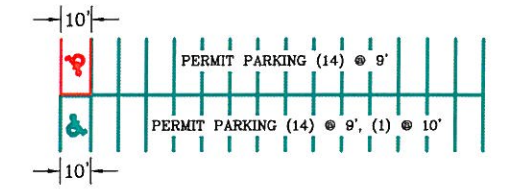

RESERVED FOR:  
 DEPARTMENT OF PUBLIC  
 SAFETY (2) @ 9'

LONG TERM PARKING  
 (146 @ 2 H/C)

WILLOW STREET

